




OUTFALL DISCHARGE SECTION
Scale 1:50

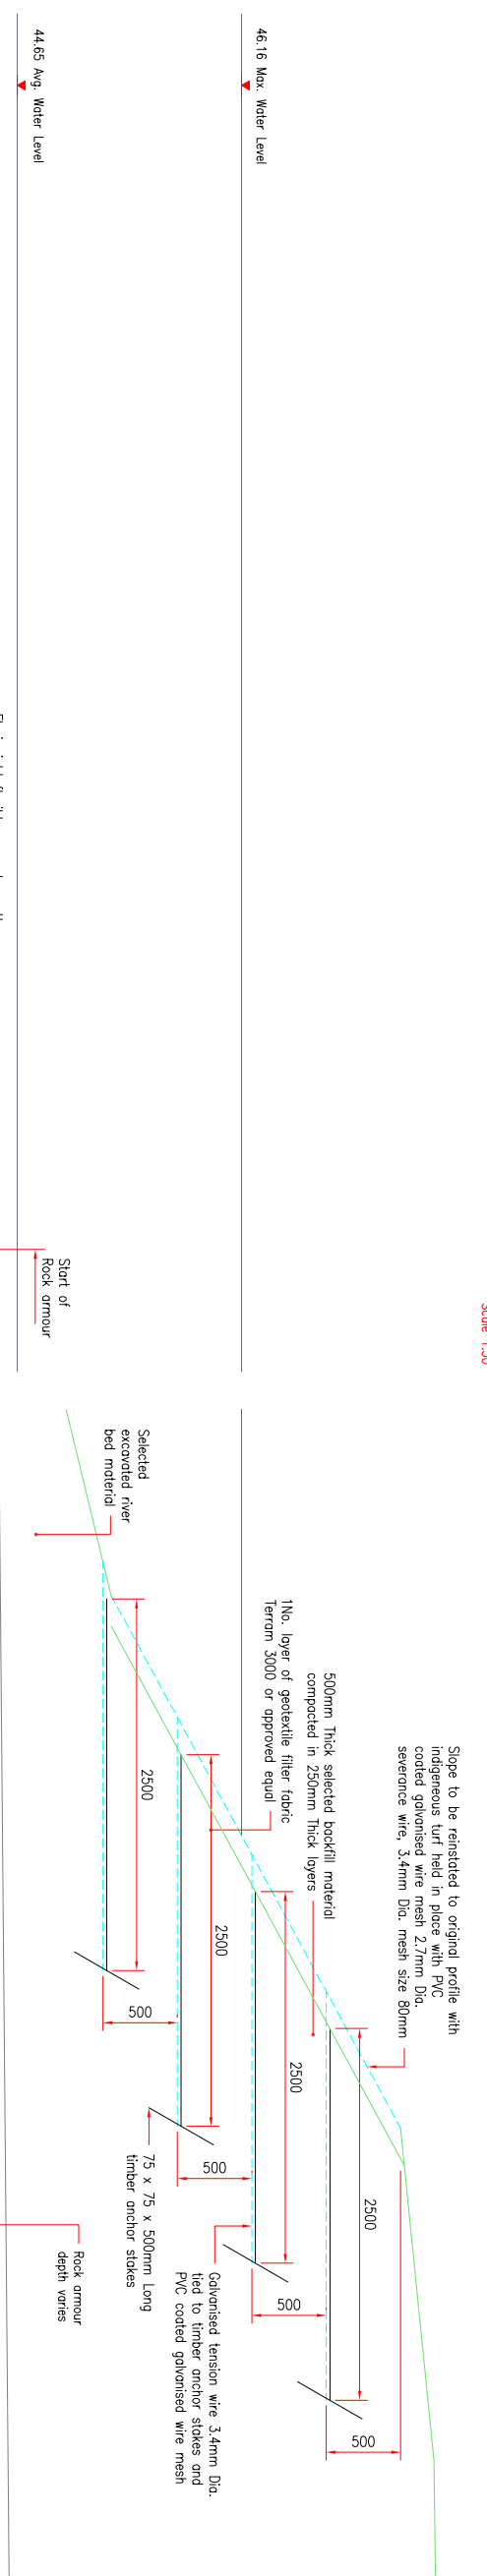

OUTFALL DISCHARGE DETAIL
Scale 1:25

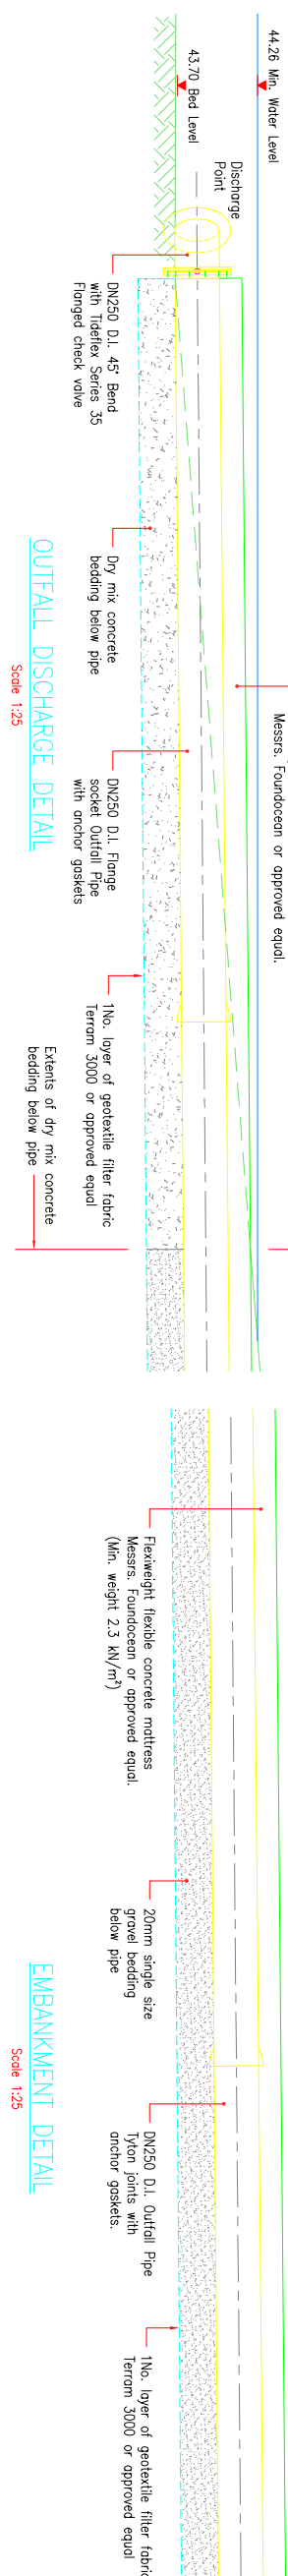

OUTFALL DISCHARGE DETAIL
Scale 1:25

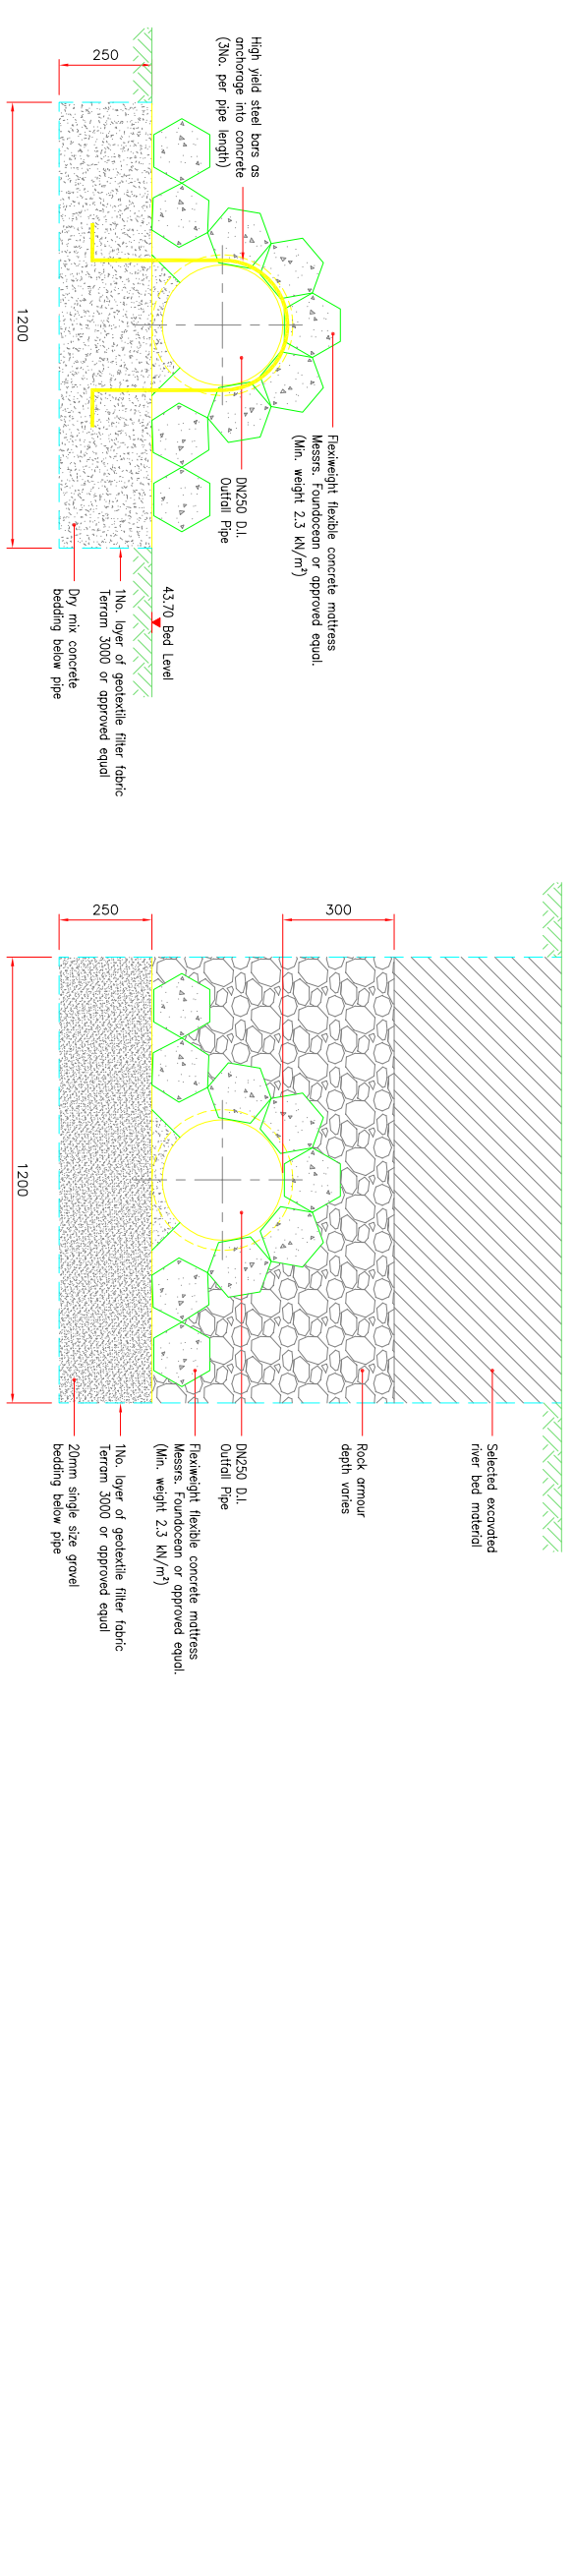

PIPE SUPPORT/SURROUND DETAILS
Scale 1:10



Notes:
1. All dimensions in millimetres and all levels in metres unless shown otherwise.

Rev.	Description	Drawn	Checked	App'd	Date
C	FOR INFORMATION	KAK	GMAO	HI	08.11.09
B	FOR INFORMATION	KAK	JH	HI	11.09.09

The drawing is the property of Scottish Water and must not be copied or used for any purpose other than that for which it is supplied without the written consent of Scottish Water.



SCOTTISH WATER
CASTLE HOUSE
CASTLE HOUSE
CARNegie
DUNFERMLINE
PFE, KY11 8GG

SCOTTISH WATER SOLUTIONS
SOUTH EAST AREA
VAVERHAM HOUSE
VAVERHAM
LINNINGTON, EH41 7JH

TEL: (01383) 848 200
FAX: (01383) 848 371

TEL: (01590) 878 400
FAX: (01590) 878 634

Project Title
BRADWOOD & CROSSFORD WWTW

Drawing Title
Outfall Construction Details

ELURSE EQUIPMENT No. 5000004703
ELURSE PLANT No. STW00204
AUTOCODE No. 030133
Drawing No. 5000004703-WM-DRA-99001211-C